


ZÁKLAD V CHODNÍKU

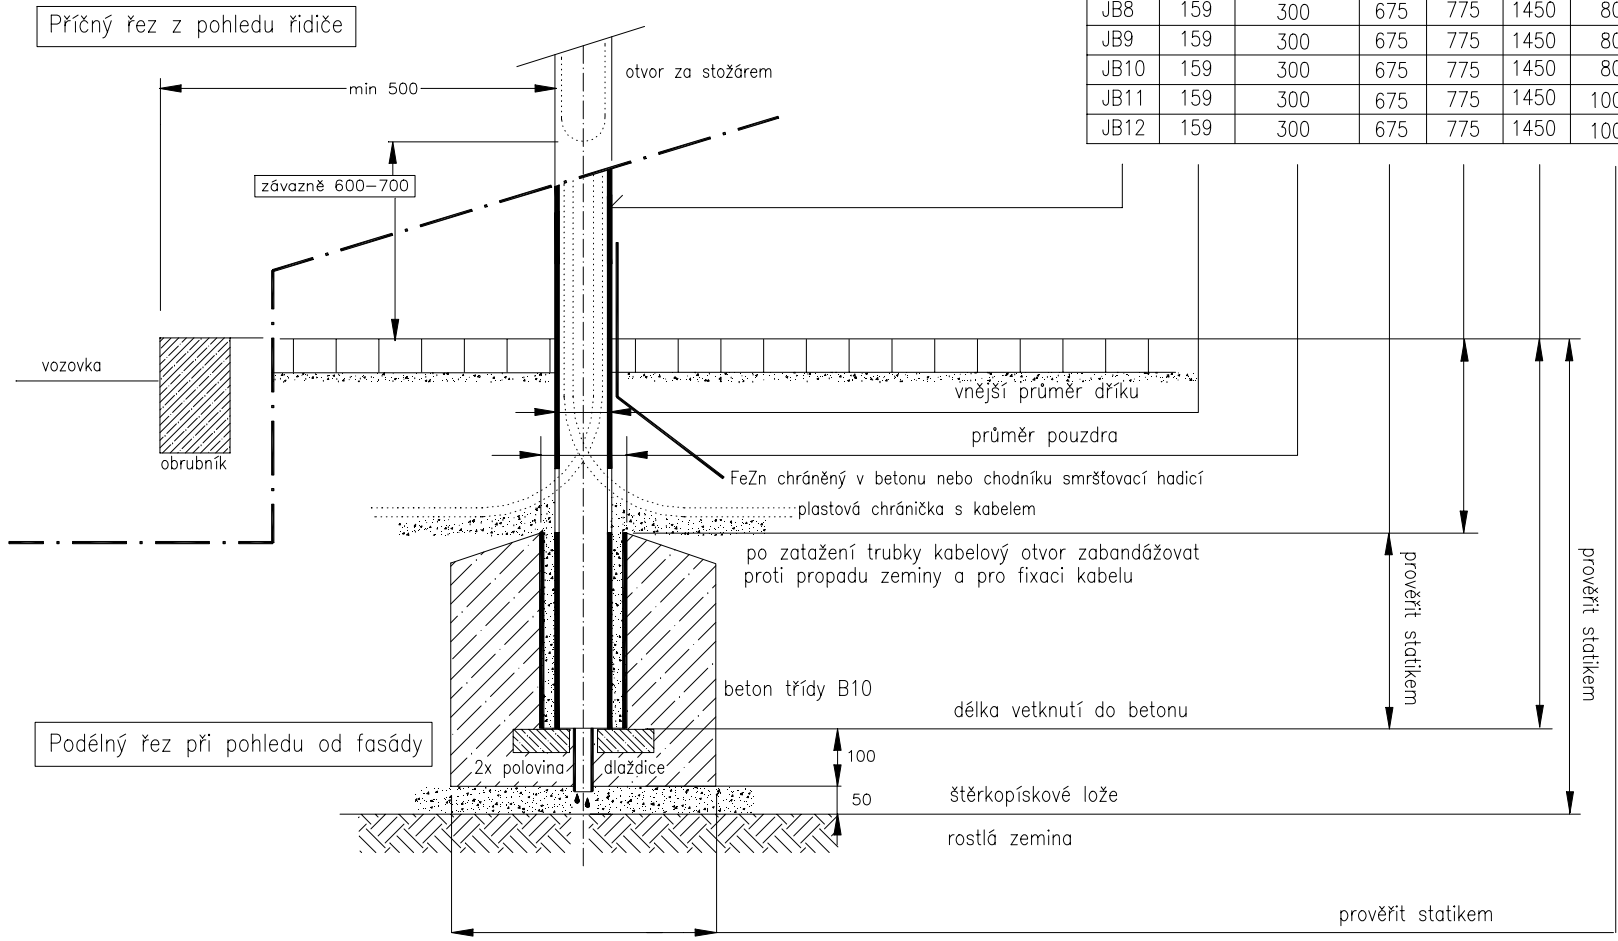

| | | | | | | |
|------|-----|-----|-----|-----|------|------|
| SB4 | 133 | 300 | 425 | 425 | 850 | 500 |
| SB5 | 133 | 300 | 425 | 425 | 850 | 500 |
| SB6 | 133 | 300 | 525 | 425 | 950 | 600 |
| JB8 | 159 | 300 | 675 | 775 | 1450 | 800 |
| JB9 | 159 | 300 | 675 | 775 | 1450 | 800 |
| JB10 | 159 | 300 | 675 | 775 | 1450 | 800 |
| JB11 | 159 | 300 | 675 | 775 | 1450 | 1000 |
| JB12 | 159 | 300 | 675 | 775 | 1450 | 1000 |